



# Fixed awning & dining room extension

NOTES:  
All dimensions must be checked on site and not scaled from this drawing.

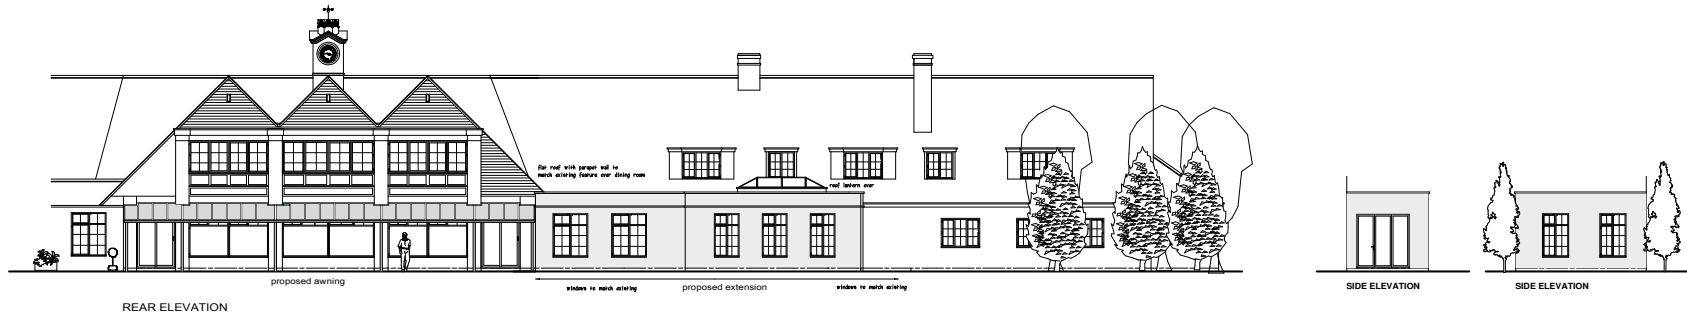


REAR ELEVATION

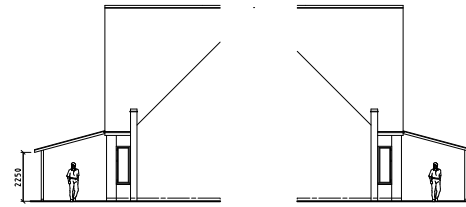

SIDE ELEVATION

SIDE ELEVATION

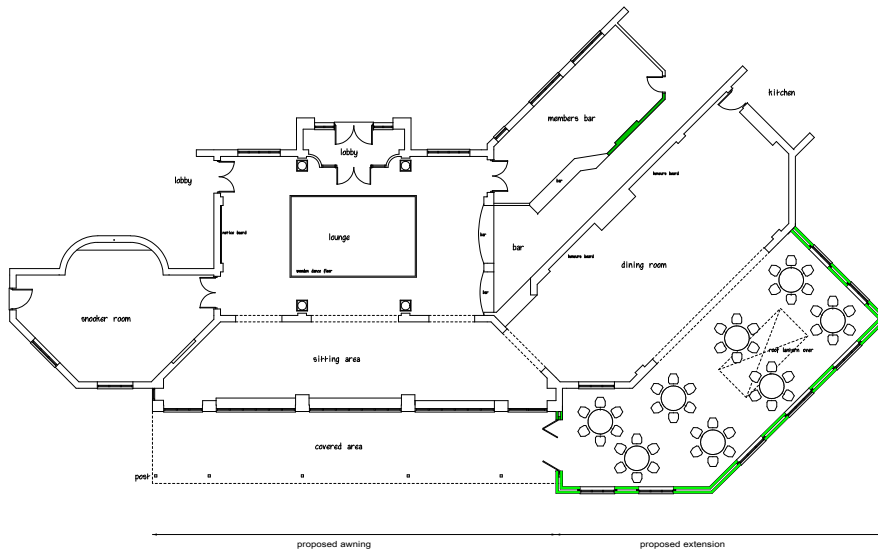

GROUND FLOOR PLAN

A	Date	Revisions

Copyright  
  
Client  
BURNHAM BEECHES GOLF CLUB  
Job Title  
GREEN LANE  
BURNHAM  
BUCKS  
SL1 8EG

Drawing Title  
**PROPOSED AWNING**

Scale: **1:100 @ A1**  
Date: \_\_\_\_\_ Drawn by: \_\_\_\_\_  
Eng No.: **0712/21/02 rev A** Rev: \_\_\_\_\_

