



ARCHITECTURE / INTERIORS / YOU


Presentation for Aboyne Golf Club

Prepared by Nina Cradock
For Justin Grant






Rev B

Mood Board



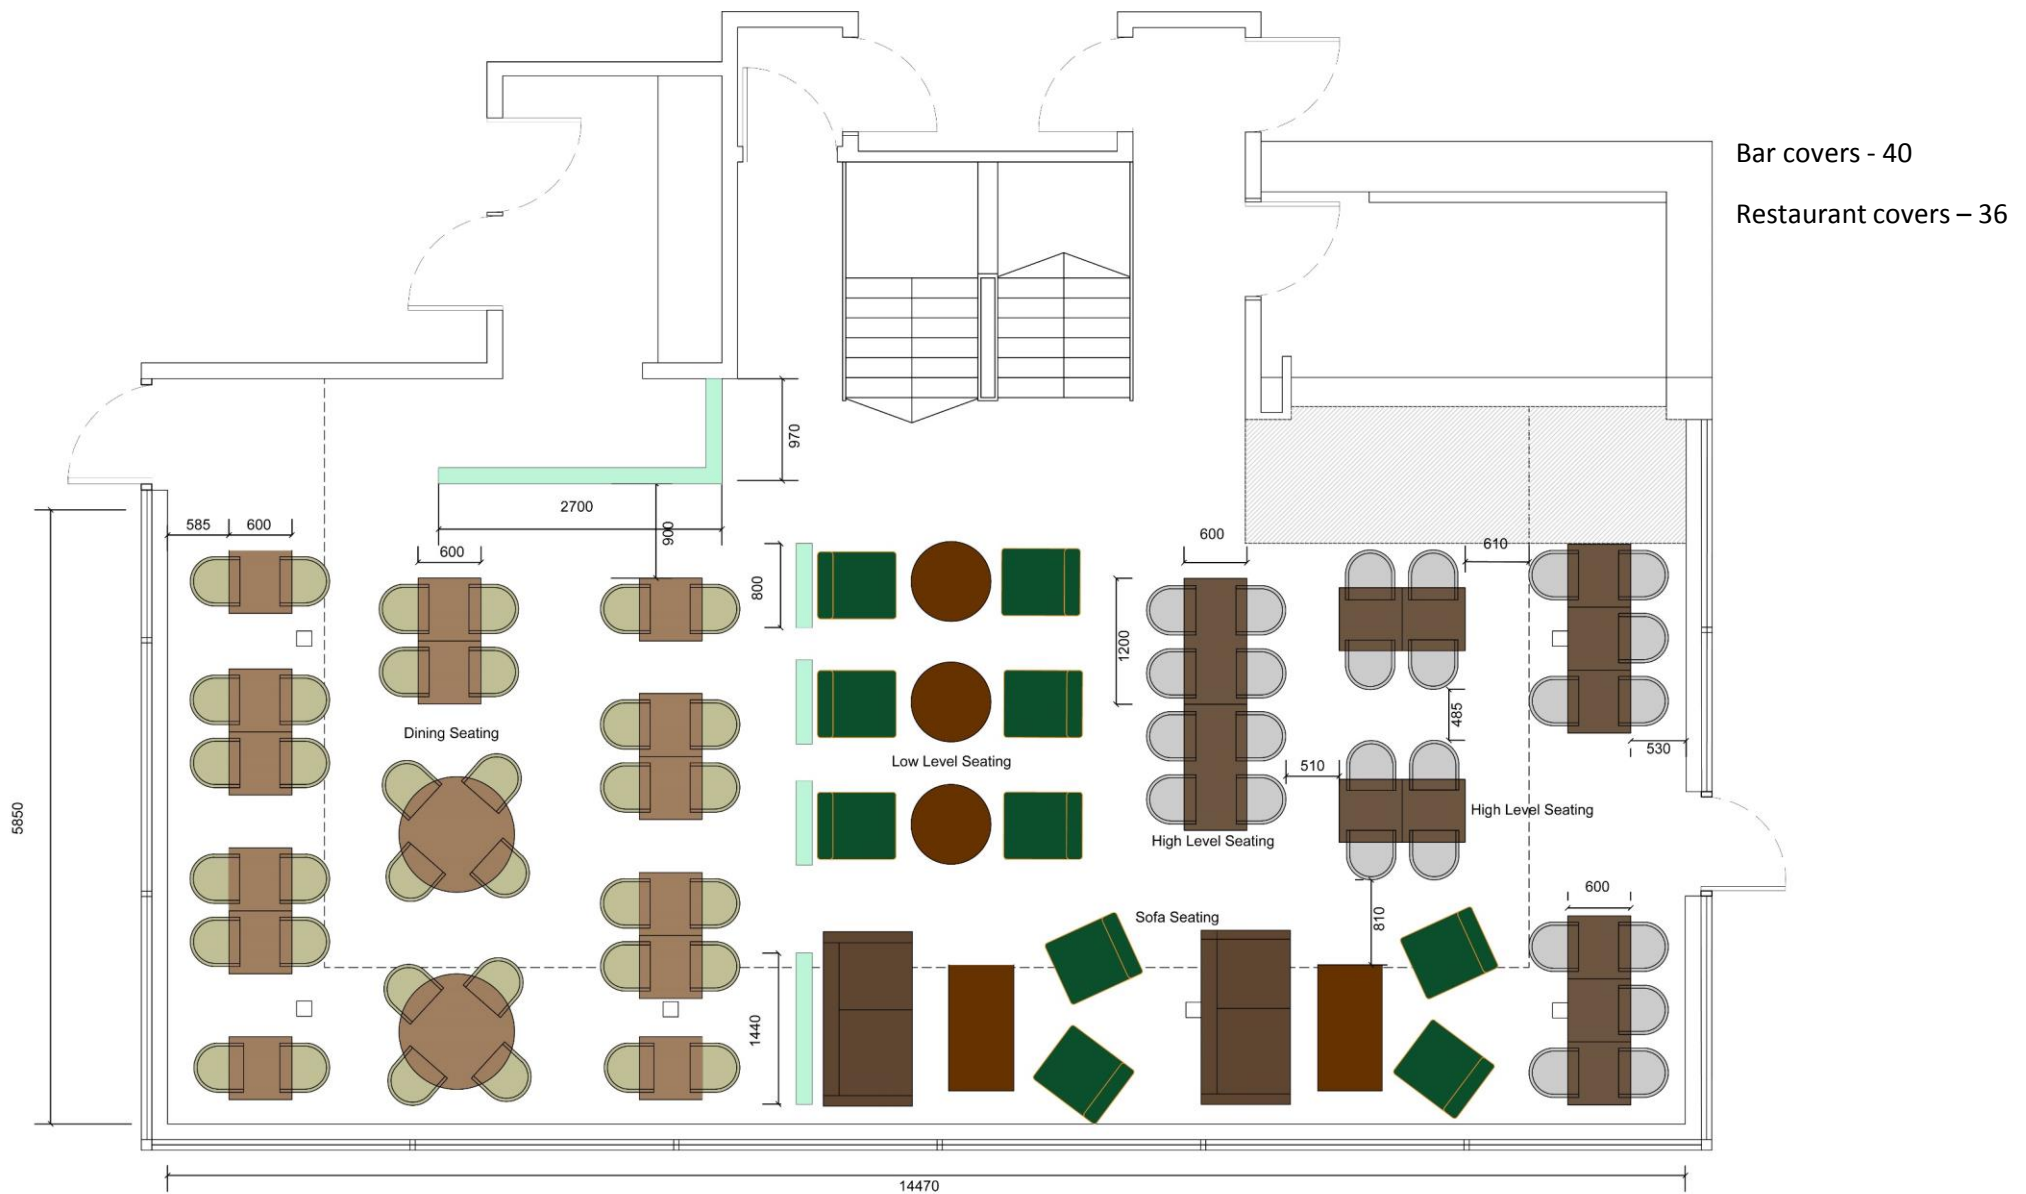

Proposed Covers | Ground Floor | Not to Scale

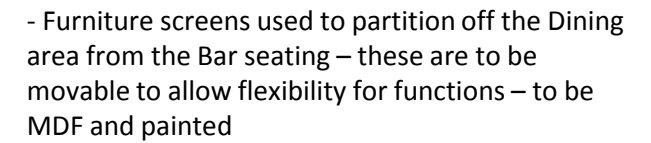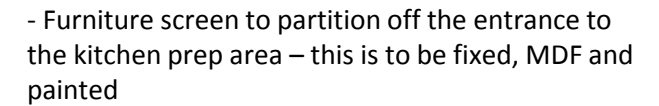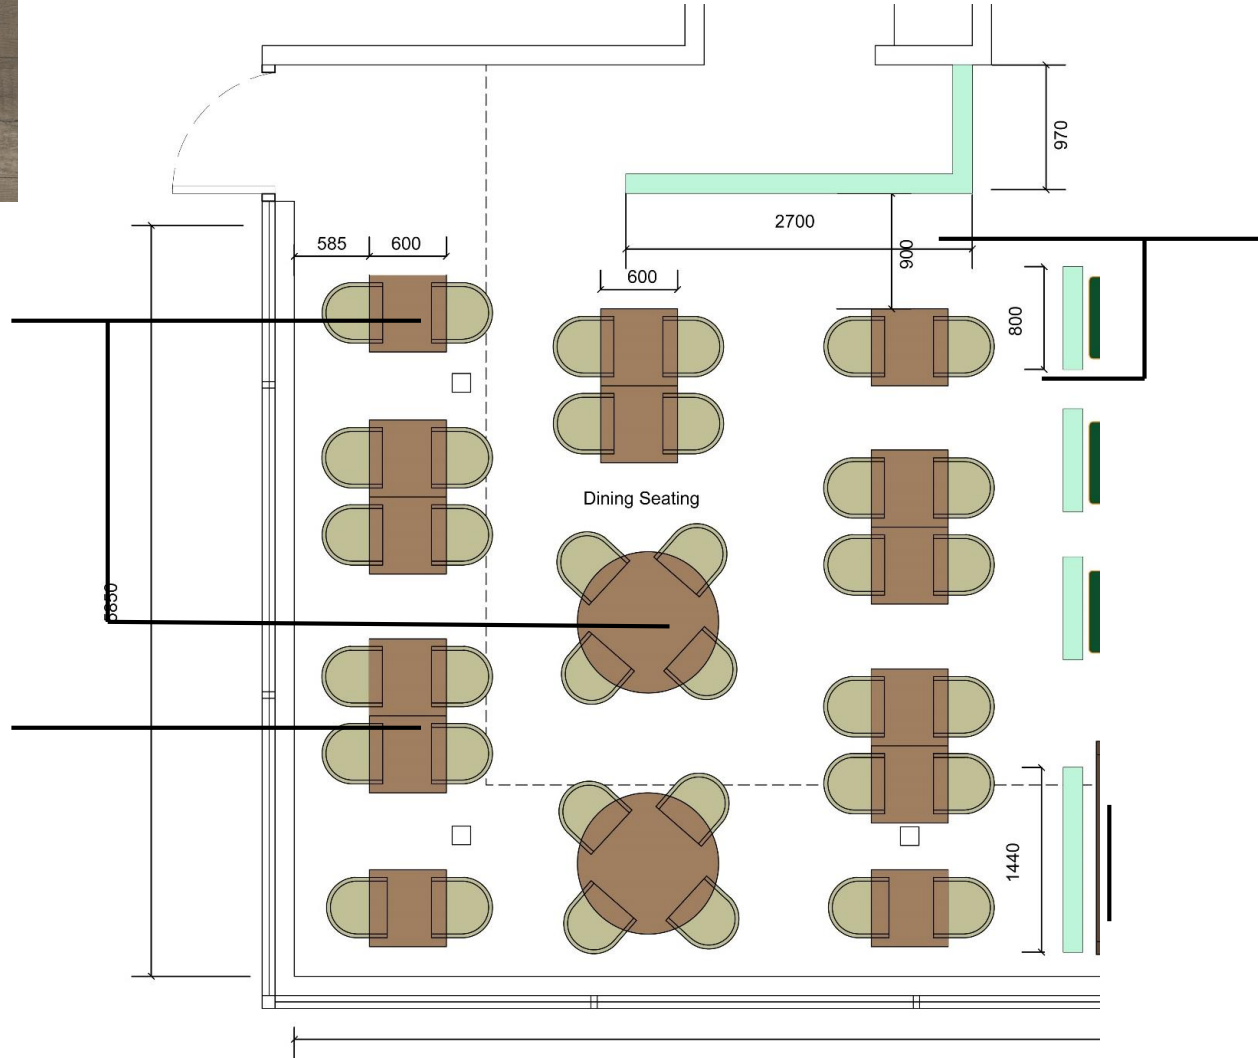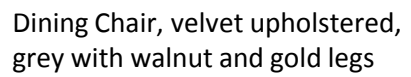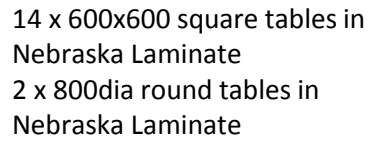





Dining Armchair with walnut and gold legs – Velvet Upholstered in orange



Two seater Chesterfield Sofa,
Fabric – Charcoal Full Grain
Leather Width: 166cm


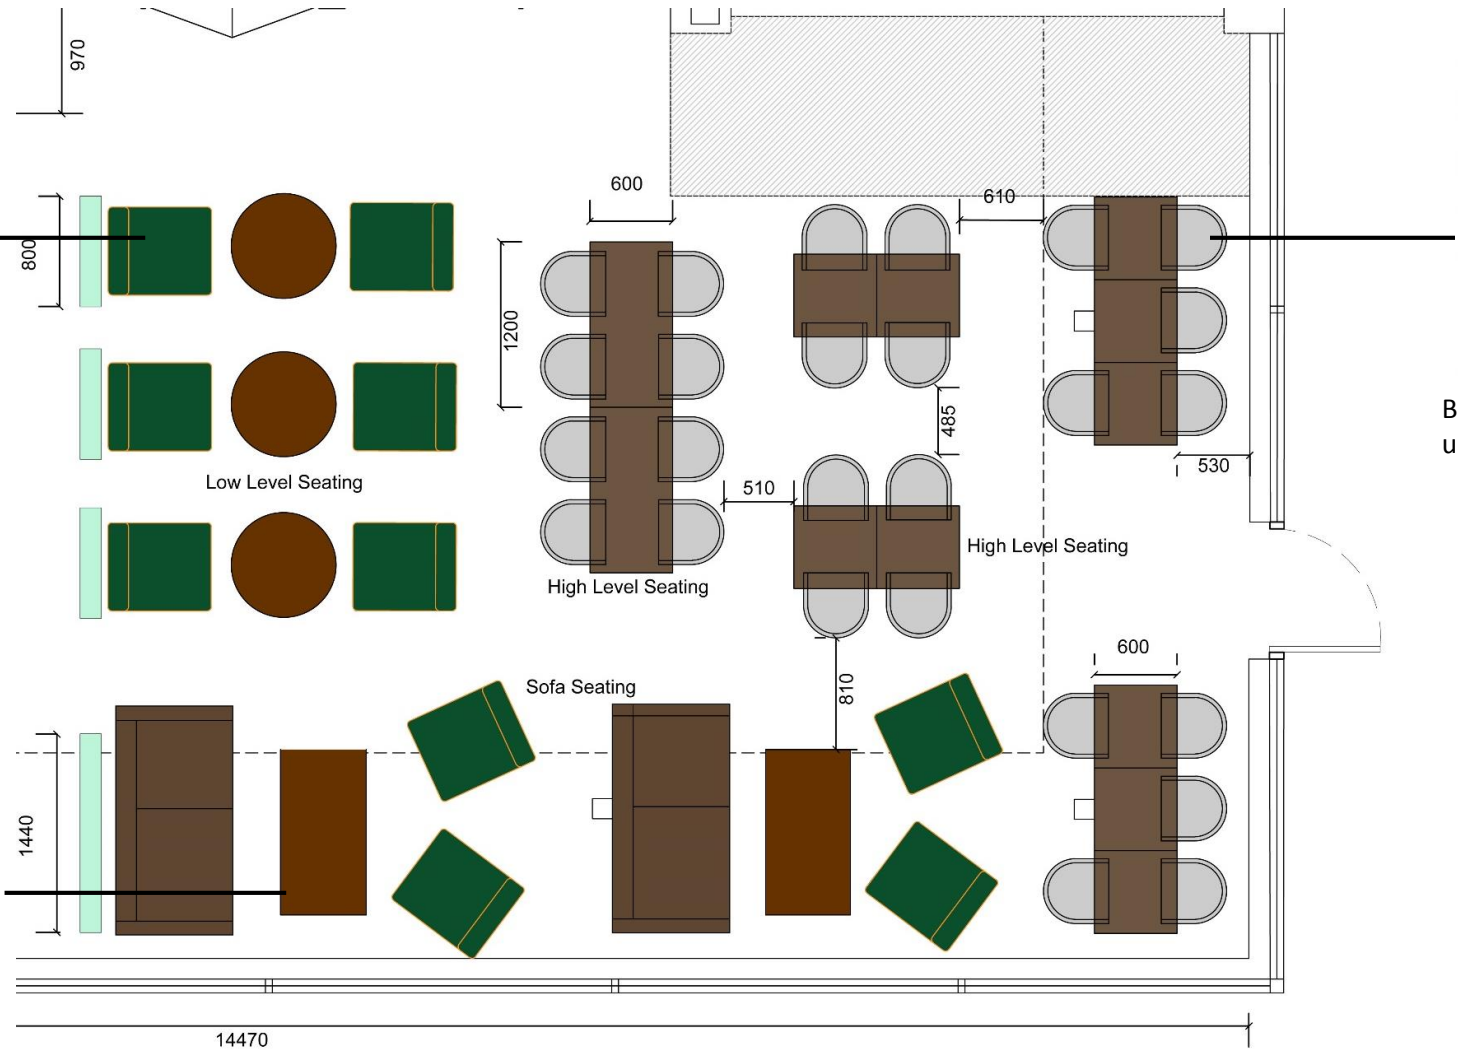


Bar Stool with metal legs – Velvet upholstered grey pad

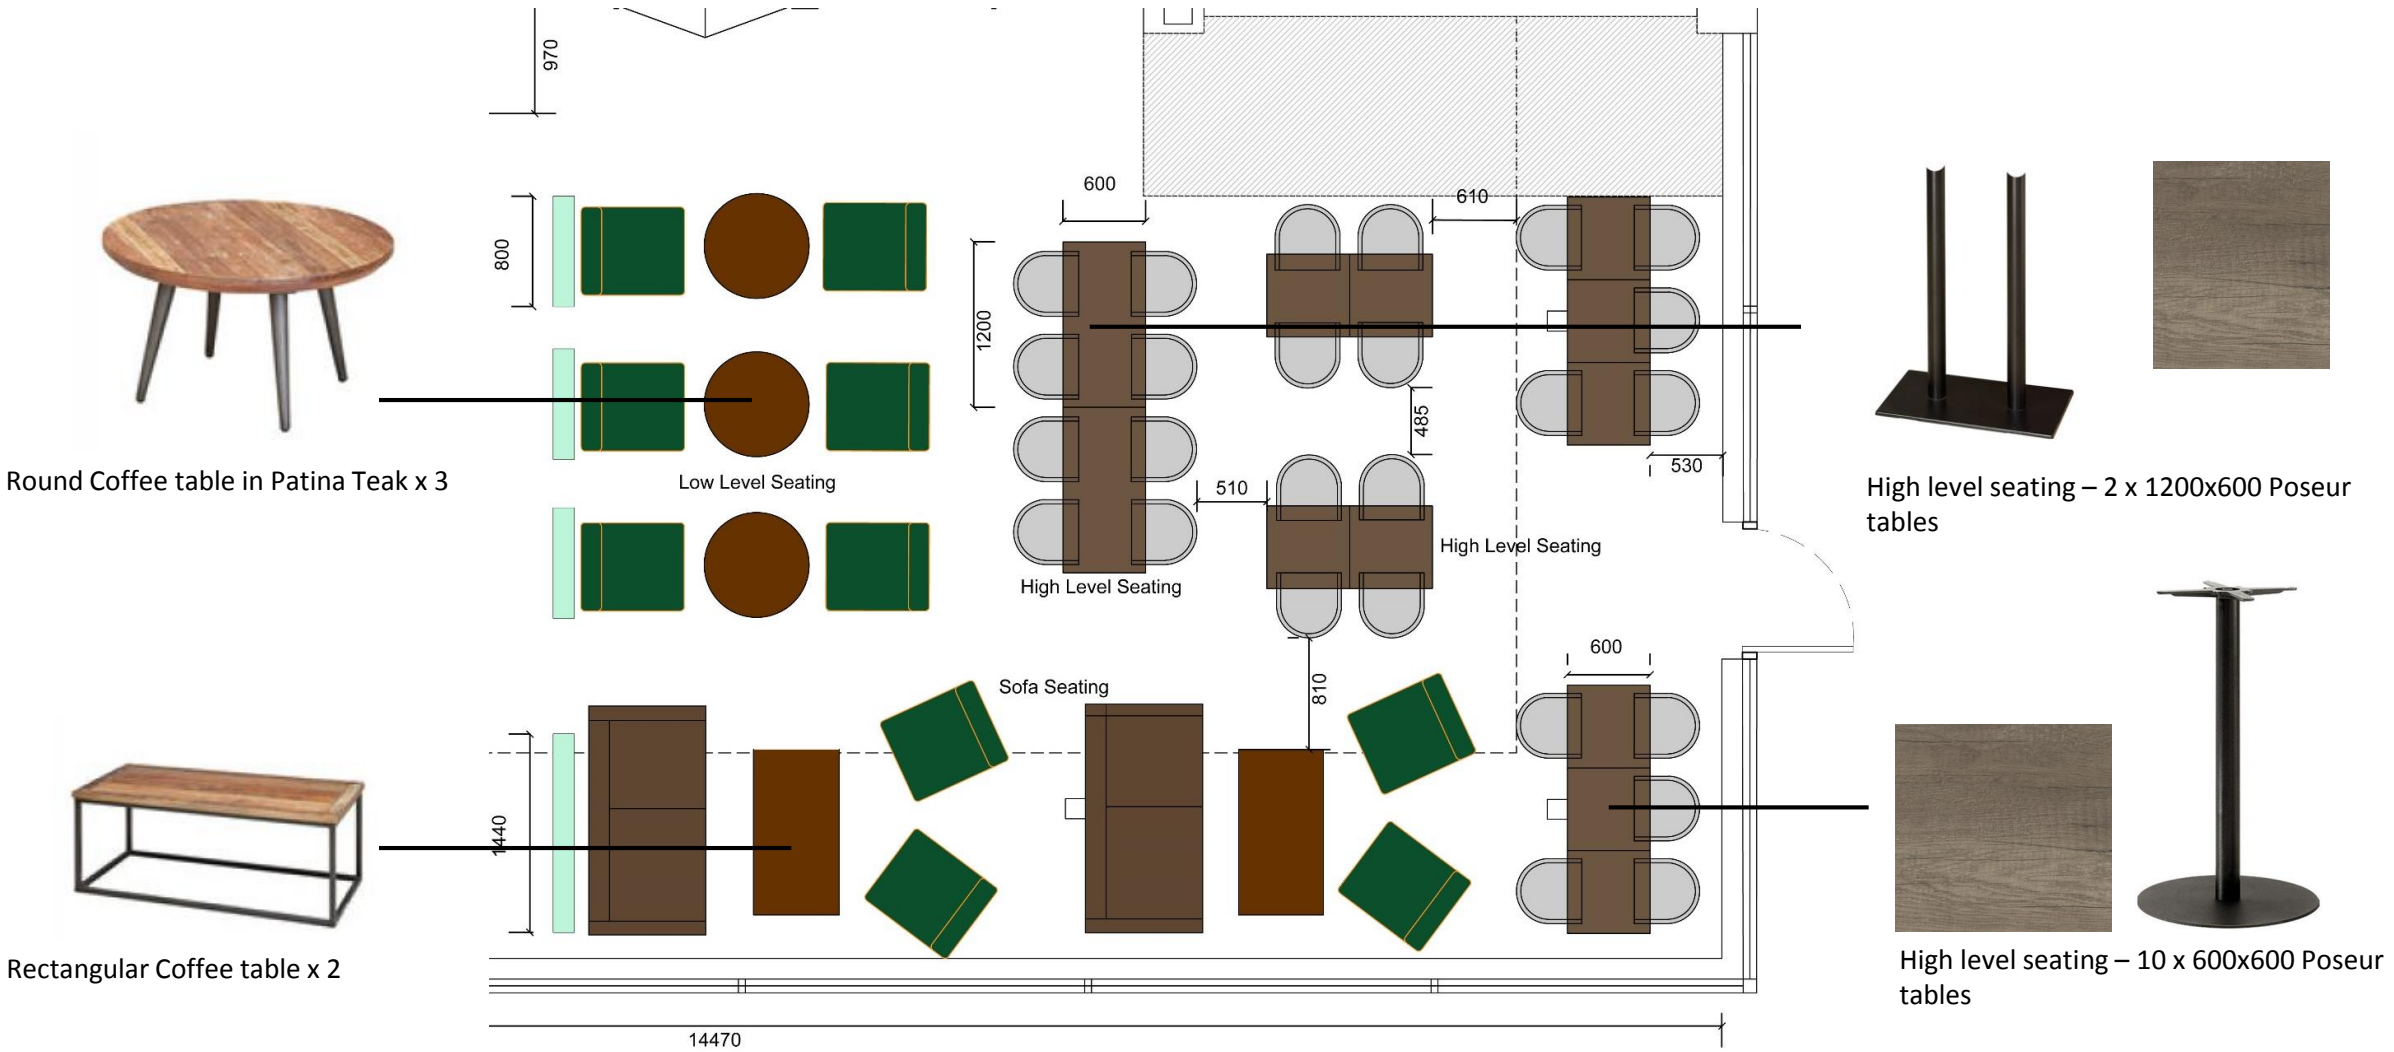



Walls and facings and doors throughout to be Craig and Rose Exposition Gris or Dulux Equivalent

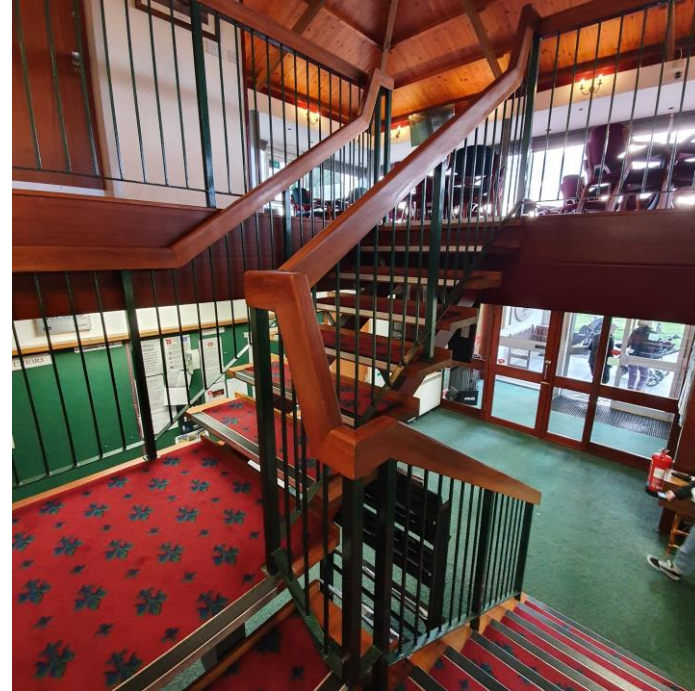 

Metal work and wood throughout to be RAL 7030 Stone Grey (excluding vaulted ceiling)

